



arc ARCHITECTS

119 S MAIN ST, SUITE 200 SEATTLE, WA 98104-2579 206-322-3322




NEW CONSTRUCTION LEGEND


- EXISTING WALL TO REMAIN
NEW FRAMED WALL
NEW WALL INFILL OR FLOORING
WALL ABOVE OR BELOW OR BEAM
FEC FIRE EXTINGUISHER CABINET
EXIT SIGN

GENERAL NOTES


- 1. REFERENCE HAZMAT DOCUMENTS FOR AREAS OF CONCERN...
2. VERIFY ALL EXISTING GRID DIMENSIONS
3. SEE CODE NOTES, ABBREVIATIONS AND GRAPHIC SYMBOLS ON SHEET T1.0
4. COORDINATE WITH EXISTING CONDITIONS...
5. SEE A7.1 FOR SCHEDULES
6. SEE A 10.1 FOR FINISHES AND FINISH PLANS

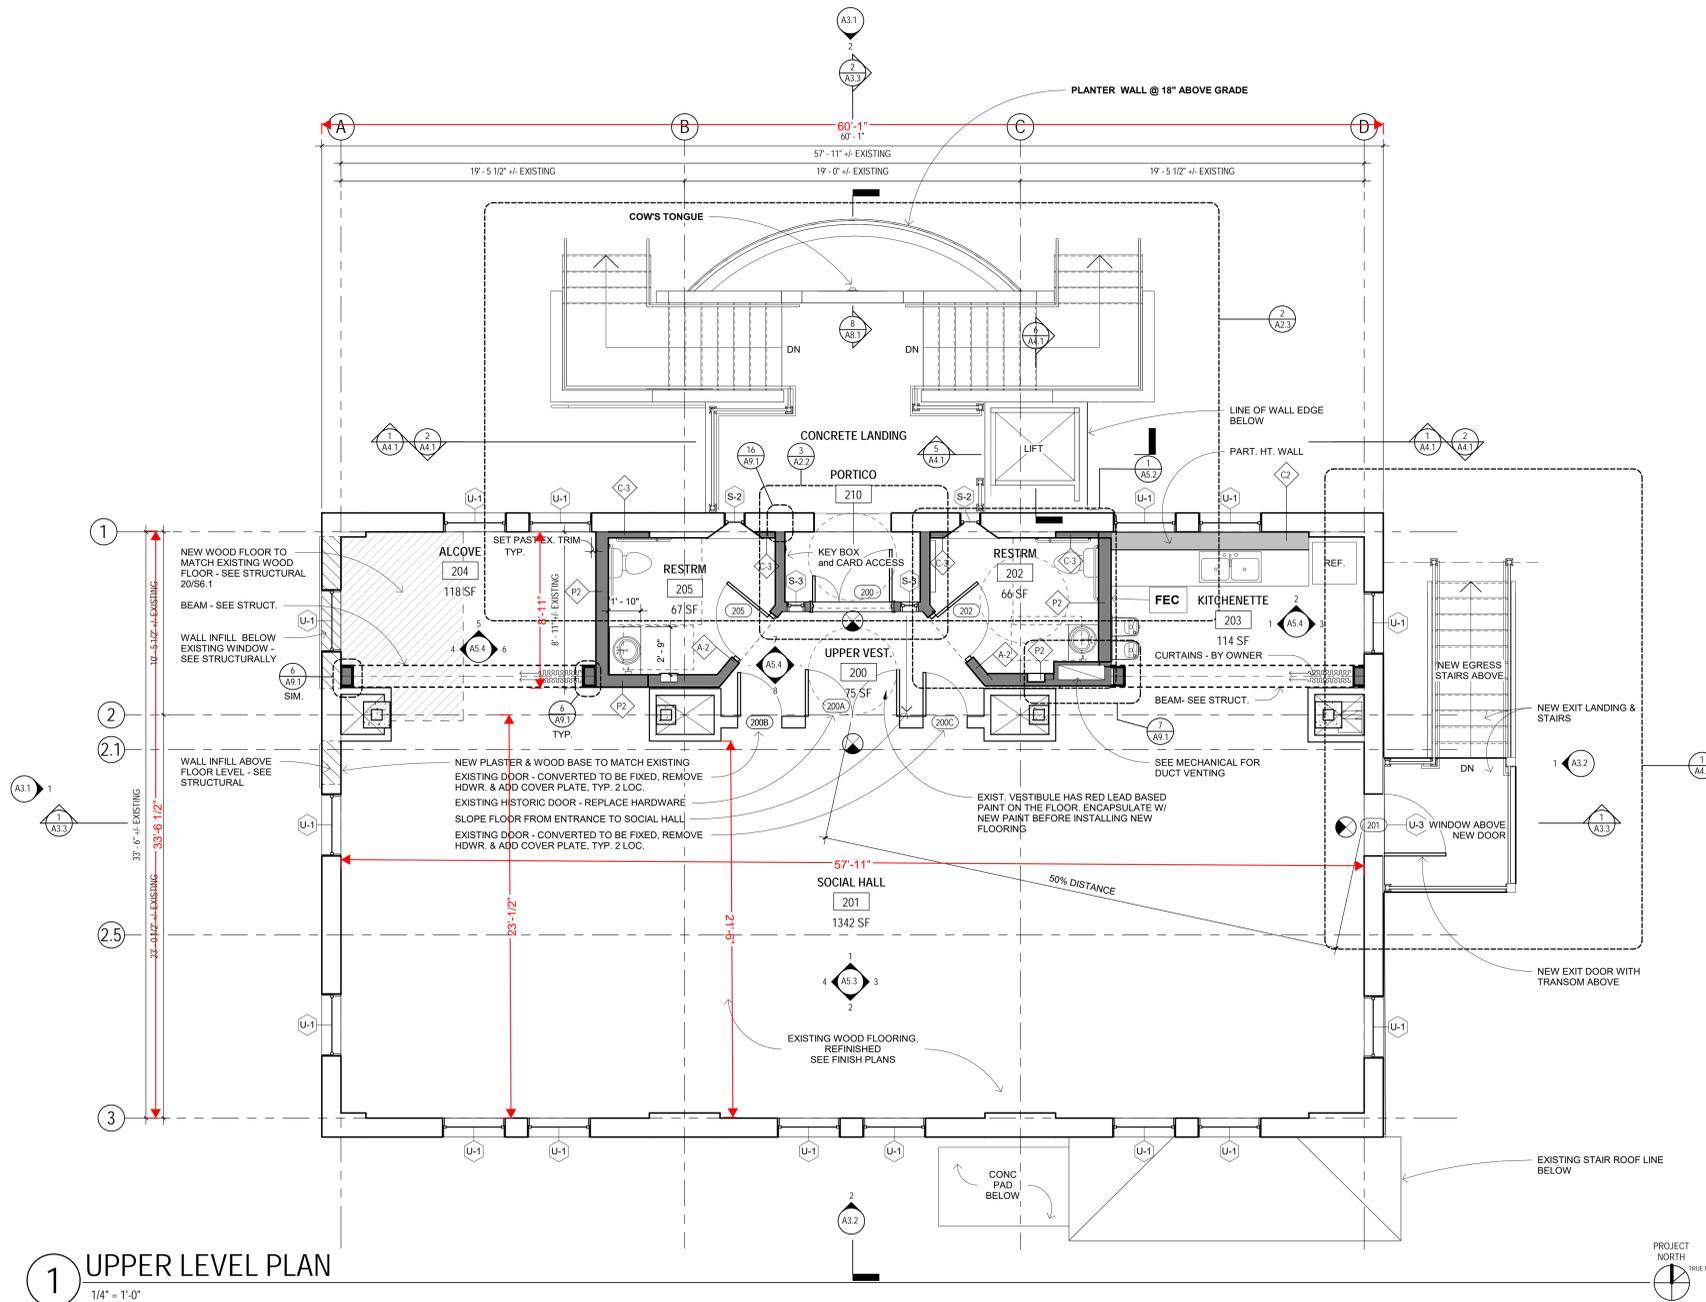

1 UPPER LEVEL PLAN 1/4" = 1'-0"

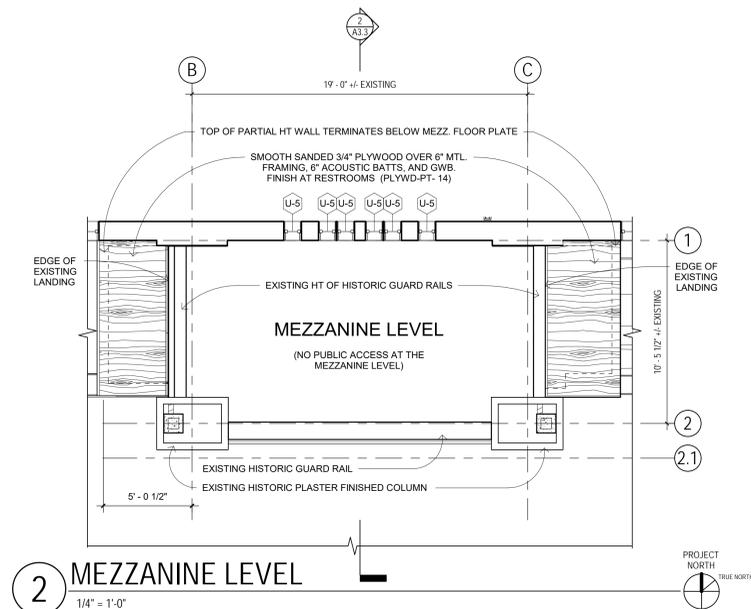

2 MEZZANINE LEVEL 1/4" = 1'-0"

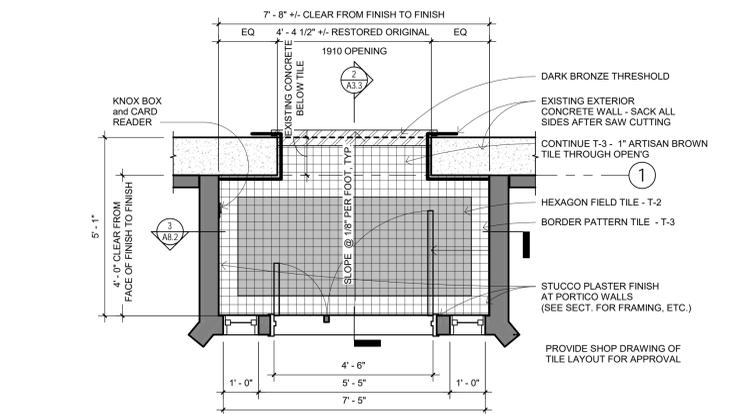

3 UPPER LEVEL - ENTRANCE PORTICO 1/2" = 1'-0"

SNOHOMISH CARNEGIE BUILDING

105 CEDAR AVE. SNOHOMISH, WA. 98290

BID SET

Table with columns: MK, DATE, DESCRIPTION. Includes issue date: SEPTEMBER 5, 2019.

CONTENTS: UPPER LEVEL & MEZZANINE

Table with columns: SCALE, DRAWN, CHECKED, PROJECT NO., SHEET. Includes project no: 2017018.00.



HISTORIC PHOTO OF BUILDING SHOWING ORIGINAL STAIRS, WINDOWS, AND DETAILS

NEW CONSTRUCTION LEGEND

- EXISTING WALL TO REMAIN
- NEW FRAMED WALL
- NEW WALL INFILL OR FLOORING - SEE NOTE IN DRAWING. FINISH TO MATCH EXISTING - SEE STRUCTURAL S3.1 FOR WALL INFILL, & S6.1 FOR FLOOR
- WALL ABOVE OR BELOW OR BEAM
- FIRE EXTINGUISHER CABINET
- EXIT SIGN - (ARROW HEAD INDICATES DIRECTION OF EGRESS)


GENERAL NOTES

1. REFERENCE HAZMAT DOCUMENTS FOR AREAS OF CONCERN, METHODS FOR ADDRESSING HAZARDOUS MATERIALS, AND ADDITIONAL PROTECTIONS REQUIRED, ETC.
2. VERIFY ALL EXISTING GRID DIMENSIONS
3. SEE CODE NOTES, ABBREVIATIONS AND GRAPHIC SYMBOLS ON SHEET T1.0
4. COORDINATE WITH EXISTING CONDITIONS. NOTIFY ARCHITECT/ OWNER IF EXISTING CONDITIONS DIFFER FROM THE DOCUMENTS.
5. SEE A7.1 FOR SCHEDULES
6. SEE A.10.1 FOR FINISHES AND FINISH PLANS



arc
ARCHITECTS

119 S MAIN ST, SUITE 200
SEATTLE, WA 98104-2579
206-322-3322

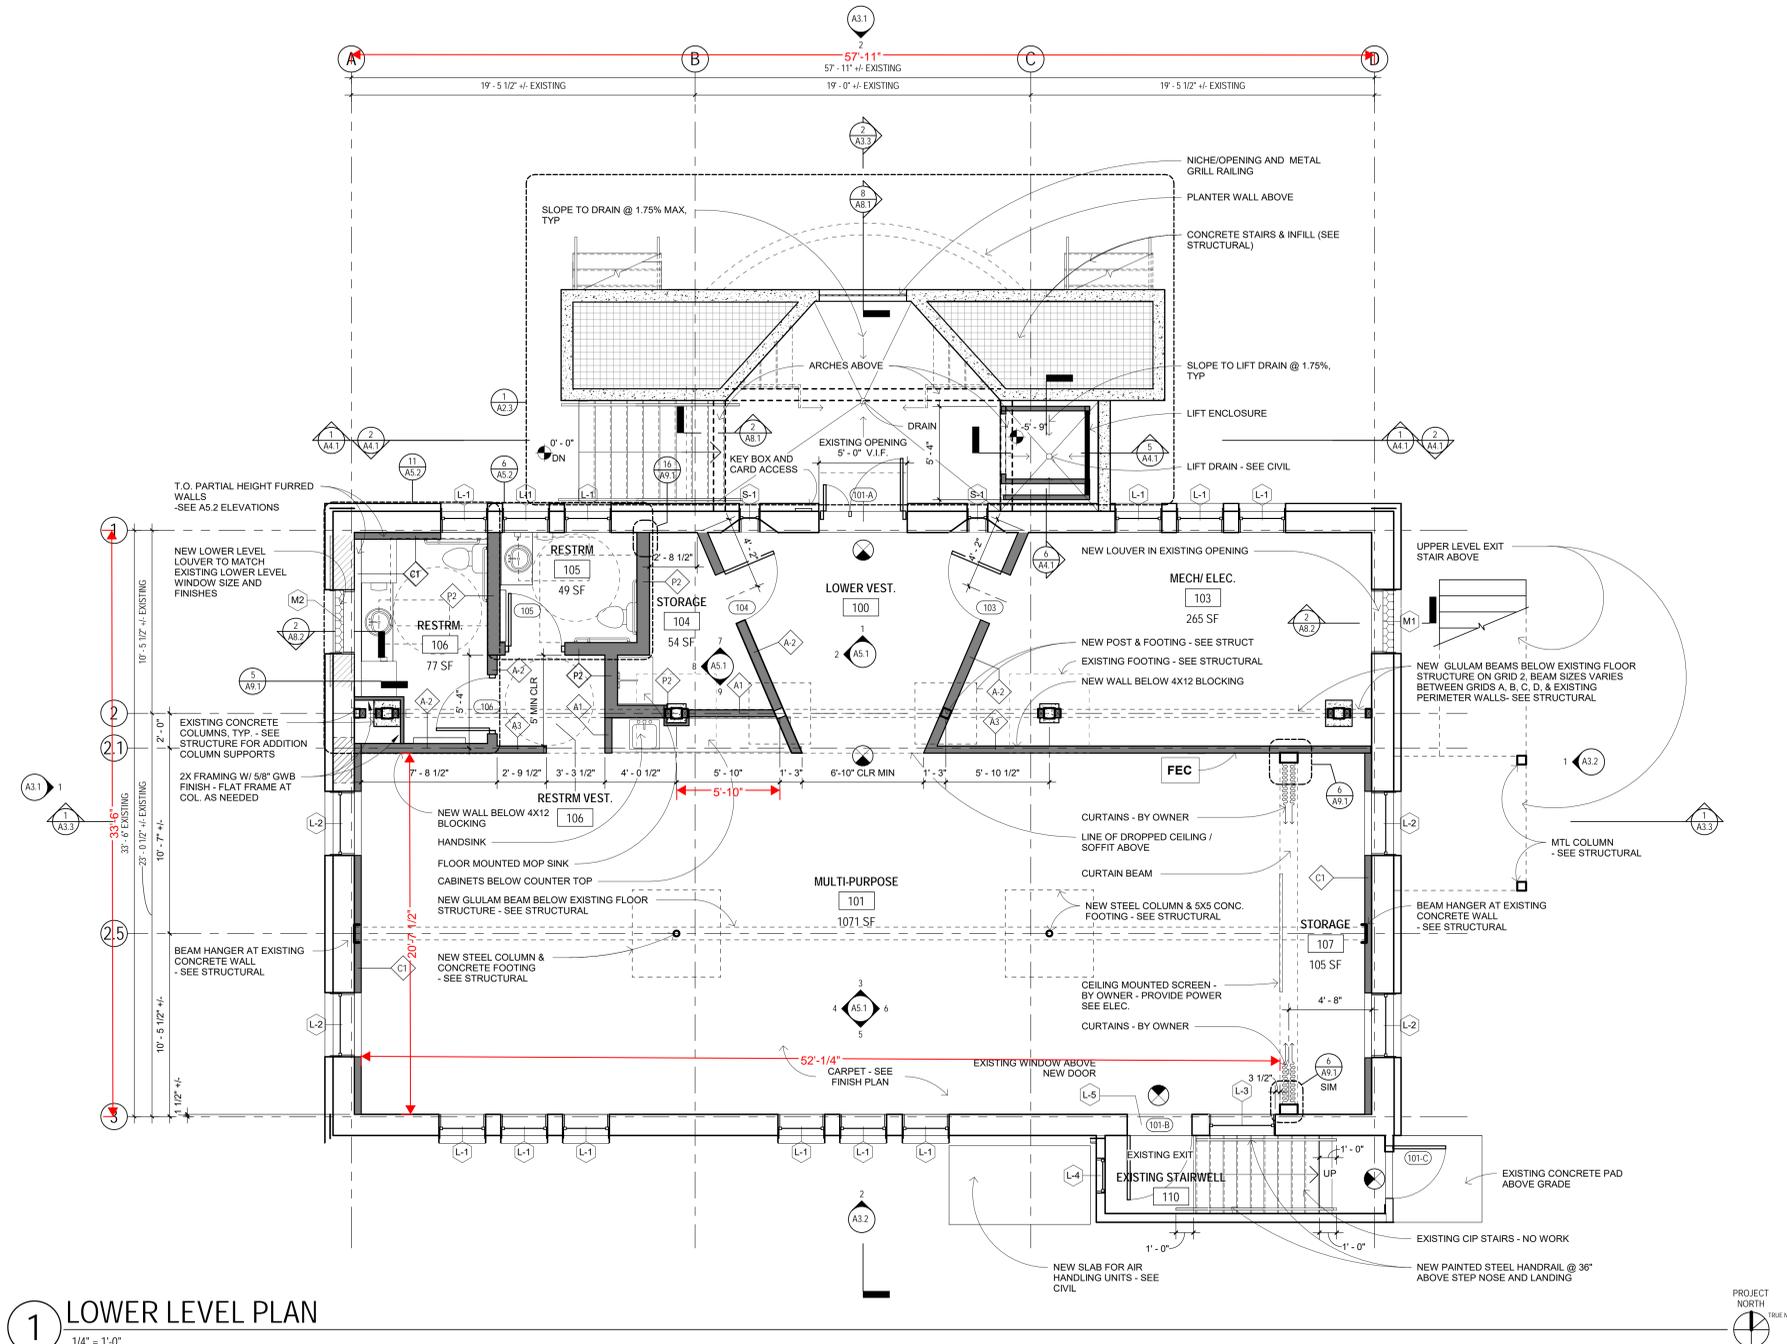

1 LOWER LEVEL PLAN
1/4" = 1'-0"

SNOHOMISH CARNEGIE BUILDING

105 CEDAR AVE.
SNOHOMISH, WA. 98290

BID SET

ISSUE DATE: SEPTEMBER 5, 2019

MK	DATE	DESCRIPTION

CONTENTS:
LOWER LEVEL

SCALE:	1/4" = 1'-0"
DRAWN:	JK
CHECKED:	EW, PC
PROJECT NO.:	2017018.00
SHEET:	