




116 UNION AVENUE
SNOHOMISH, WA 98290

LEGEND

SYMBOL	DESCRIPTION
	EXISTING TREE - PROTECTED ACCORDING SMC 14.240.030
	PROPOSED EVERGREEN HEDGE PRUNUS LAUROSERASUS 'SCHIPKAENSIS' / SCHIP CHERRY LAUREL
	PROPOSED STREET TREE FRAXINUS LEPRECHAUN
	EXISTING ORNAMENTAL PEAR TO BE REMOVED/REPLACED

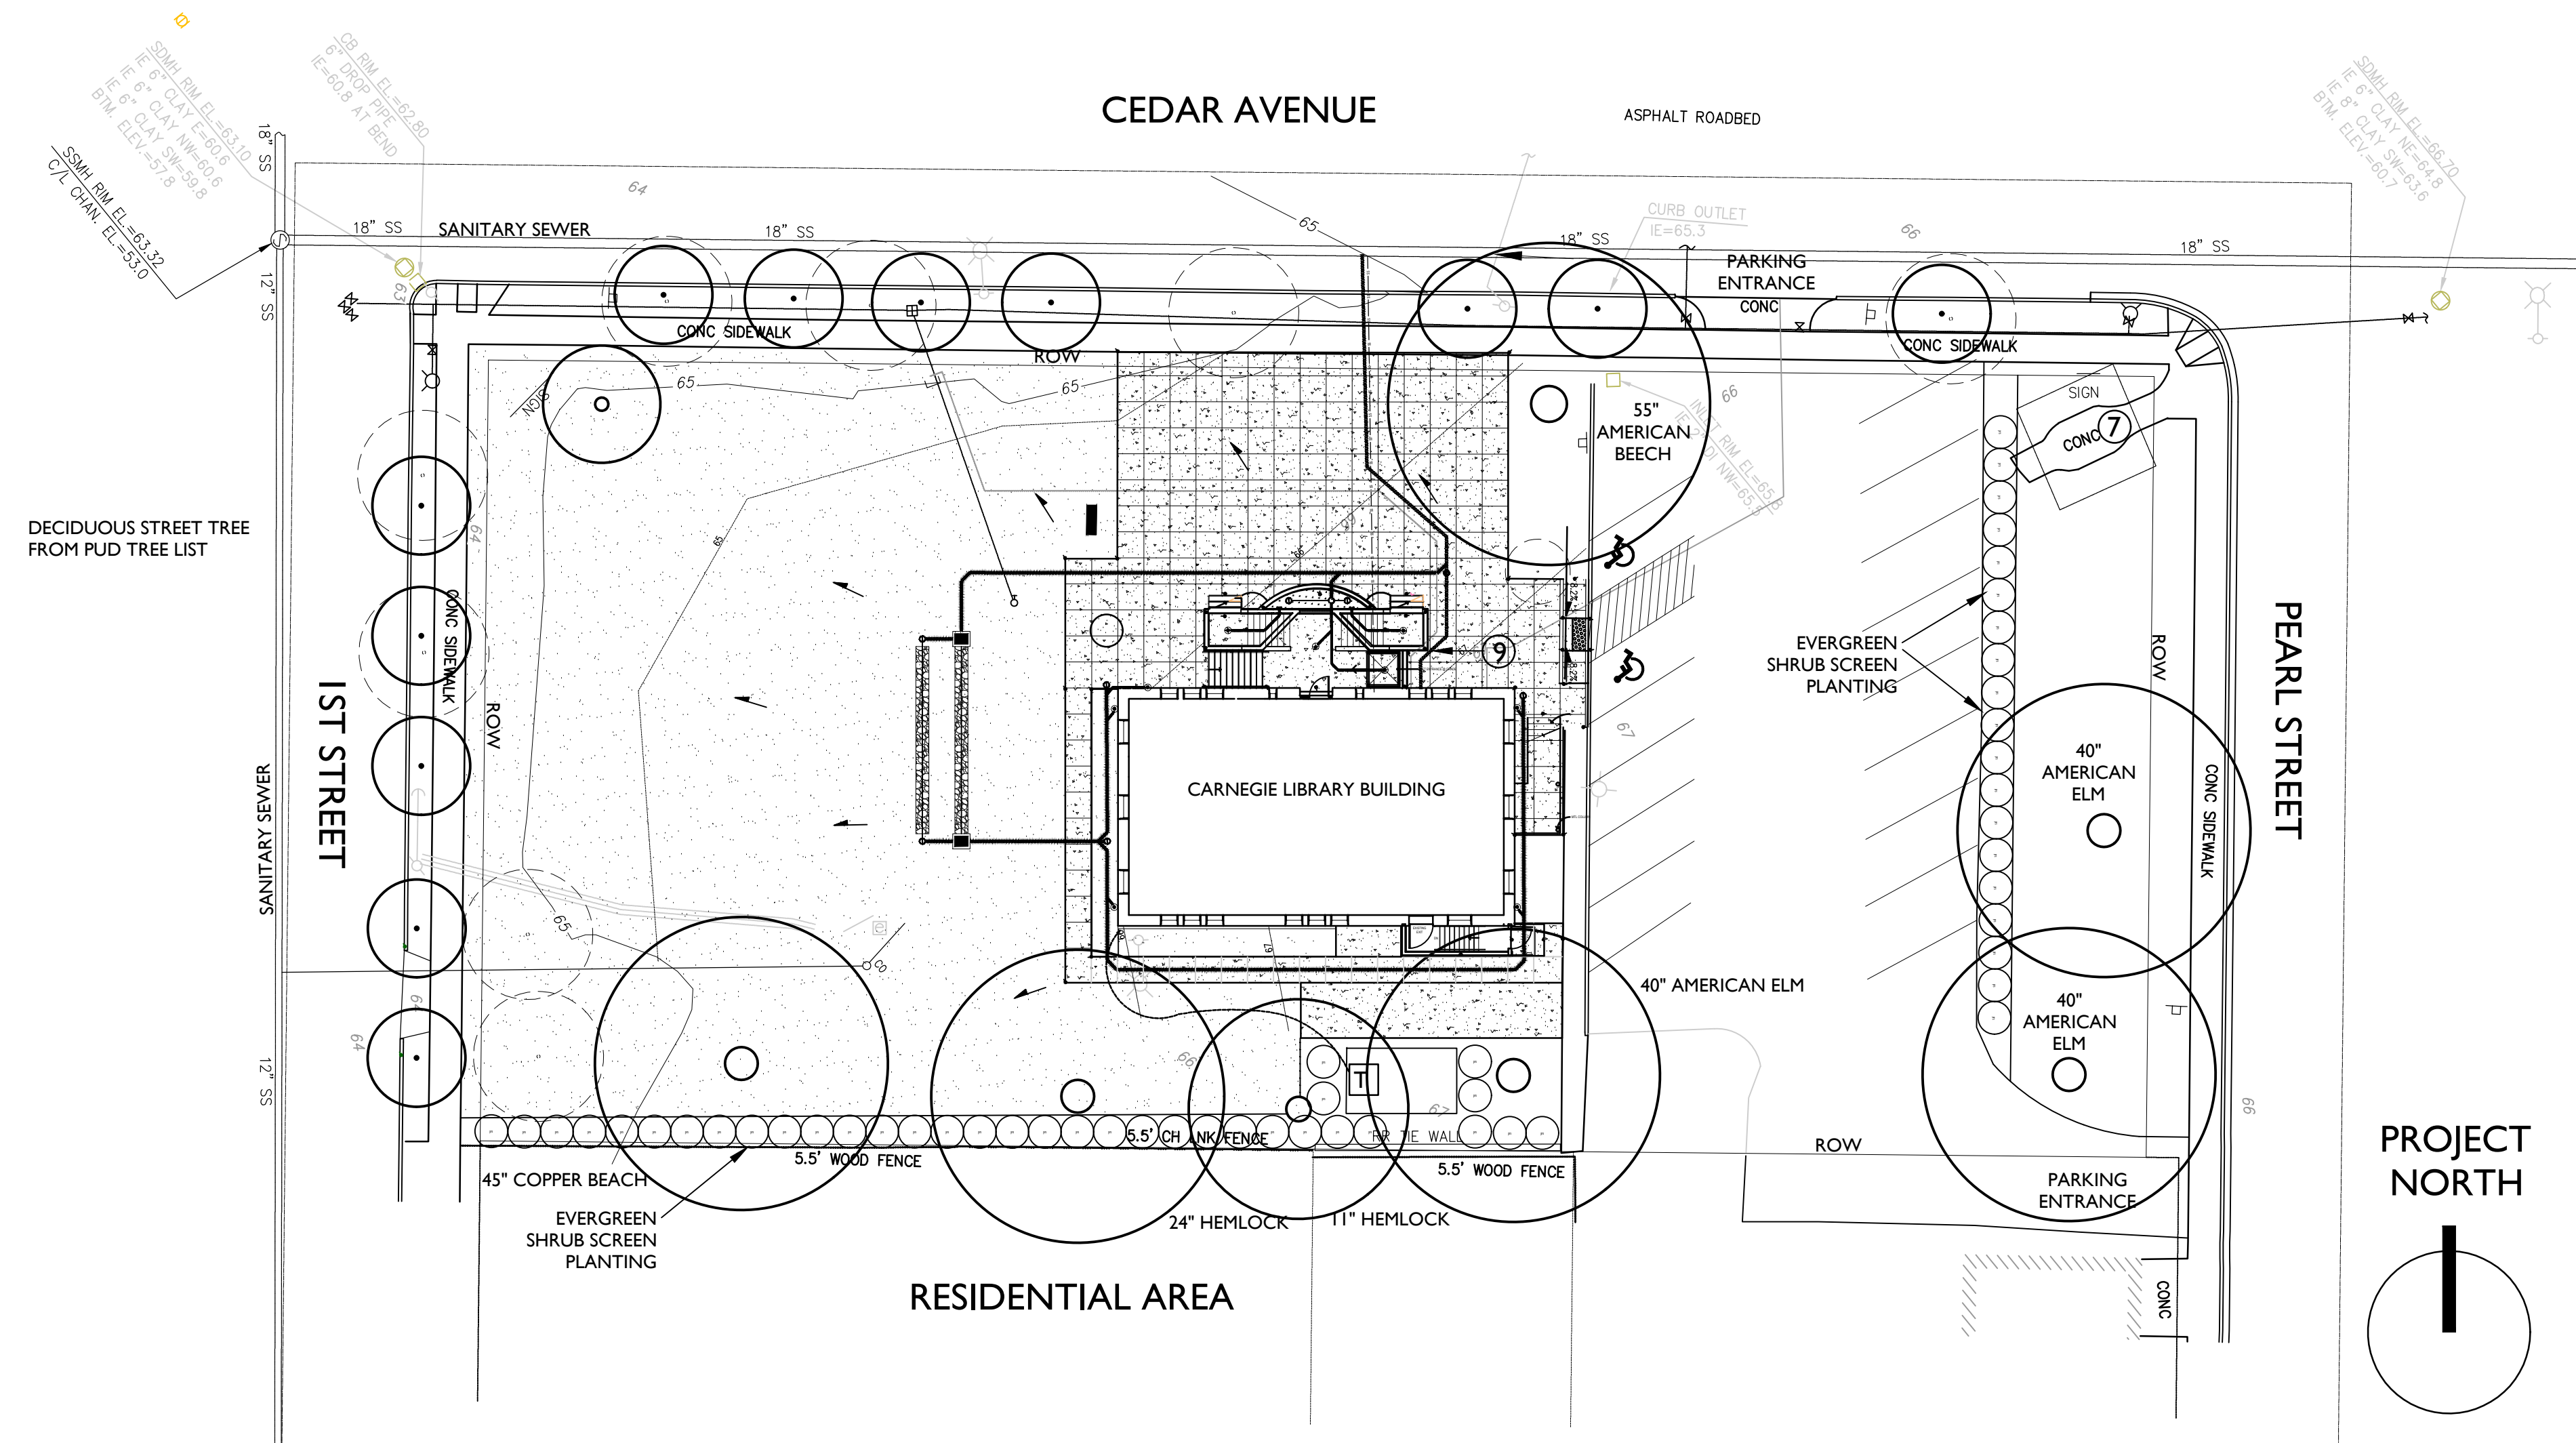

**CARNEGIE BUILDING PROJECT
LANDSCAPE PLAN
SCALE 1" - 20' - 0"
MARCH 7, 2019**